

CPX Sluten tank 2100L



Tanken är anpassad för användning inomhus eller utomhus ovan mark. 2100 L MK-tank är avsedd för slutna avloppssystem. Den passar till alla sorts wc. MK-tanken är idealisk för fastigheter med eller utan källare, för fritidshus, idrottsanläggningar, manskapsbodar m.m. Utöver slamsugning kräver MK-tanken ingen skötsel. Pga expansionsrisk bör tanken ej fyllas med mer än max 1500 liter under vinterhalvåret. Den skall läggas plant på stenfritt underlag. Under huset skall frihöjden mellan mark och bjälklag vara minst en meter. Kom ihåg att tillstånd för installation fodras. Anslutningarna för tillopp och slamsugning är försedda med tätslutande läppringstättningar för markavloppsrör eller HTA-rör. Observera! Tillse att tanken är ventilerad med rördimension min. 110. Anslutning från wc: 110 mm Anslutning för slamsugning: 75 mm. Ej nedgrävbar.

Art.nr: 21610
RSK: 6250492

Specifikationer	
Material	PE
Form	Rektangulär
Bottenform	Plan
Utförande	Sluten
Typ av lock	2 st skruvlock 185 mm
Färg	Svart
Volym (L)	2100
Längd (mm)	2800
Bredd (mm)	1370
Höjd (mm)	900
Vikt (kg)	95
Tullstatistiskt nummer	3925100000
GTIN	7090046760153
Återvinning	

Egenskaper



Anpassningsbar



Återvinningsbar



Brett
temperaturspann



Kemikalieresisten
s



Läcktestning



Logistiklösning



Anpassad för
livsmedel







Enkel att rengöra

ITEM NO.	PART NUMBER	DESCRIPTION	QTY.
1	5722137	Sort MK-Tank	1
2	8800079	Gumminippel 123-126/110 mm	1
3	8800078	Gumminippel 96-105/50-70	1
4	8800189	Lokk RB u/pakn., blå tr 185x16	2
5	8800296	O-Ring TR 185x16 epdm	2





UNLESS OTHERWISE SPECIFIED: DIMENSIONS ARE IN MILLIMETERS		FINISH:		DEBUR AND BREAK SHARP EDGES		DO NOT SCALE DRAWING		REVISION			
SURFACE FINISH:											
TOLERANCES: NS-ISO-2768-1											
LINEAR:											
ANGULAR:											
NAME	SIGNATURE	DATE									
DRAWN M.P		02.05.2012									
CHKD											
APPVD											
MFG											
Q.A											
This drawing and design is the property of Cipax. Copying and distribution of the drawing or any contents is prohibited without the written permission from authorised personal at Cipax.			MATERIAL: PEID		DWG NO. 945 -39		TITLE: 5722137		Industritank 2100 I - MK		
SCALE: 1:10		WEIGHT:		SHEET 1 OF 3		A3					

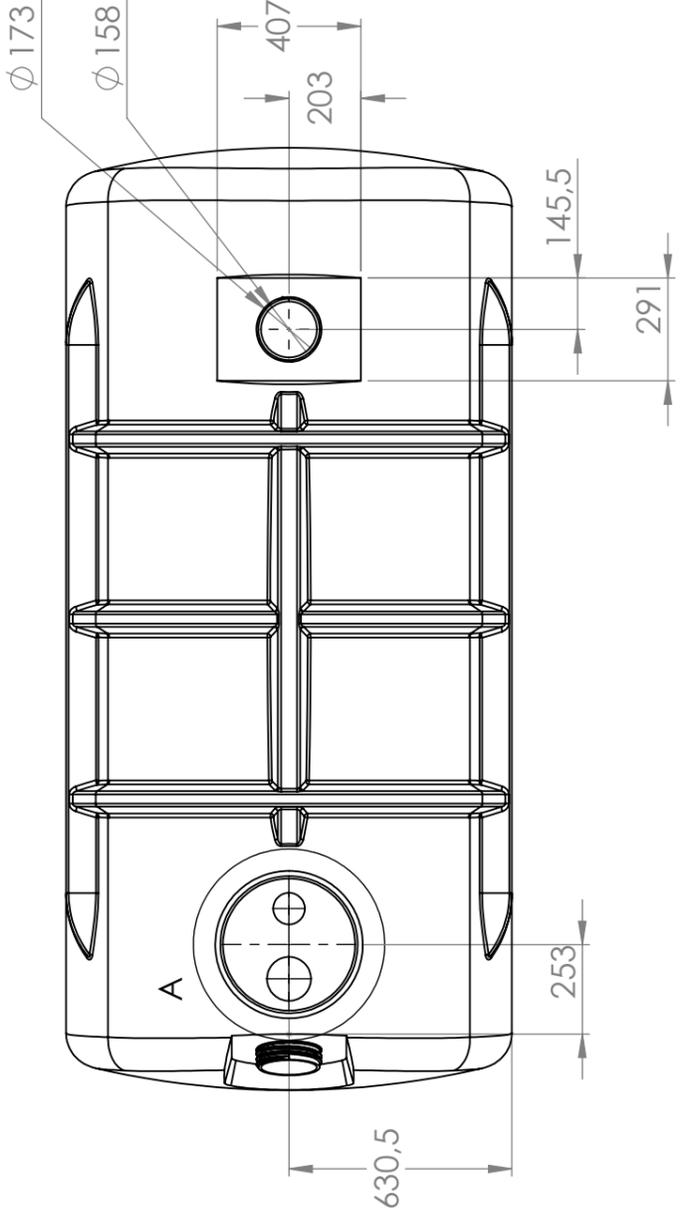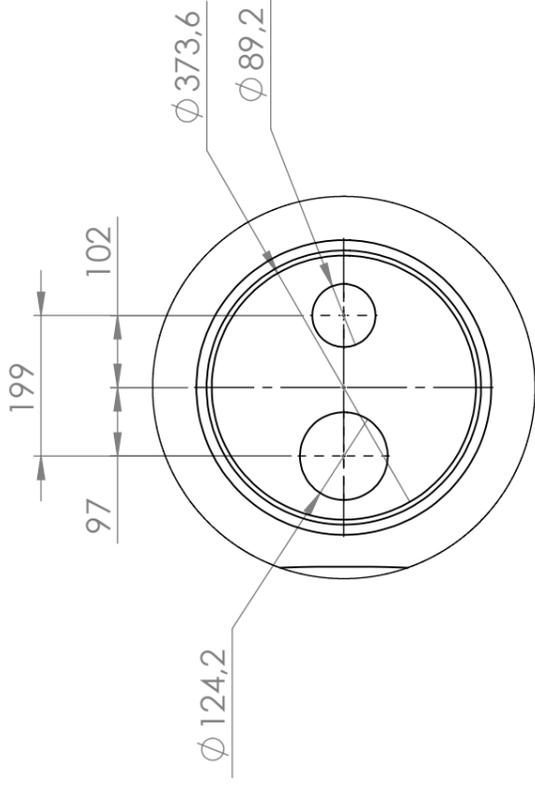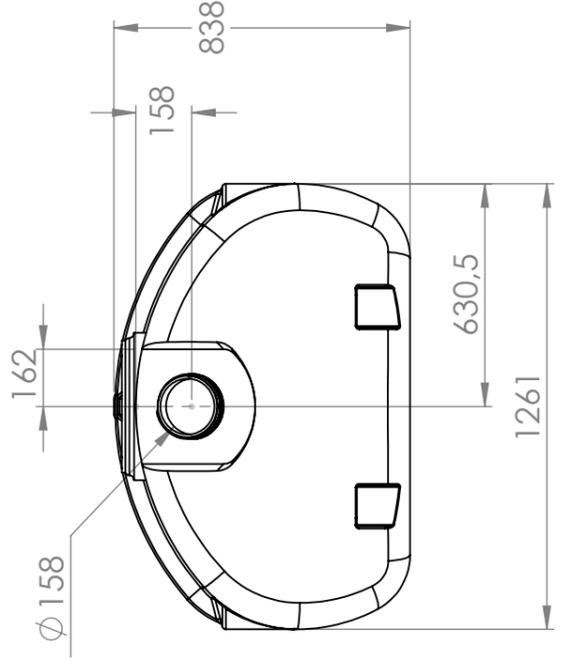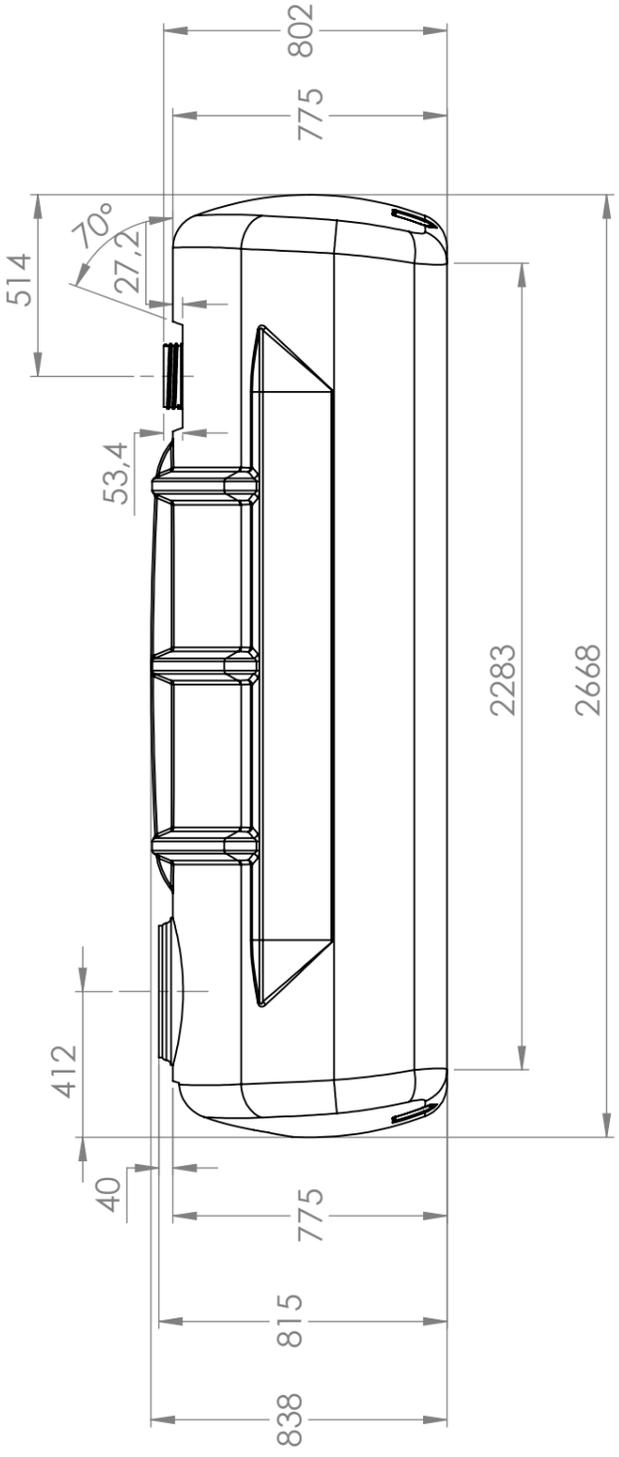



DETAIL A
SCALE 1:10



UNLESS OTHERWISE SPECIFIED: DIMENSIONS ARE IN MILLIMETERS		FINISH:		DEBUR AND BREAK SHARP EDGES		DO NOT SCALE DRAWING		REVISION		
SURFACE FINISH:		DATE				CIPAX				
TOLERANCES: NS-ISO-2768-1		02.05.2012				5722137		TITLE:		
LINEAR:						Industritank 2000l MK-tank				
ANGULAR:										
NAME	SIGNATURE	DATE								
DRAWN M.P.		02.05.2012								
CHKD										
APPVD										
MFG										
Q.A										
This drawing and design is the property of CIPAX. Copying and distribution of the drawing or any contents is prohibited without the written permission from authorised personal at CIPAX.			MATERIAL:		PELD		DWG NO.		946 - 39	
							SCALE:1:20		SHEET 2 OF 3	
									A3	

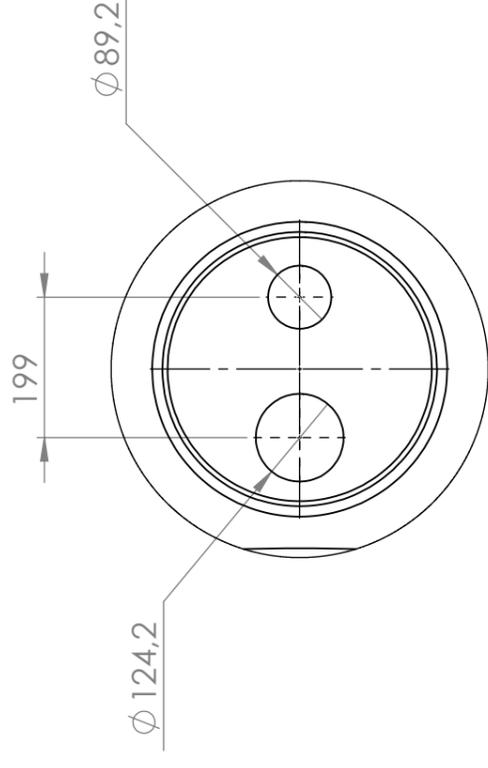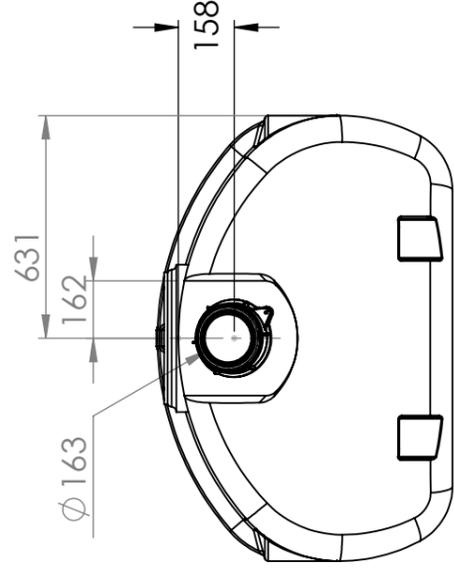

DETAIL C
SCALE 1 : 10

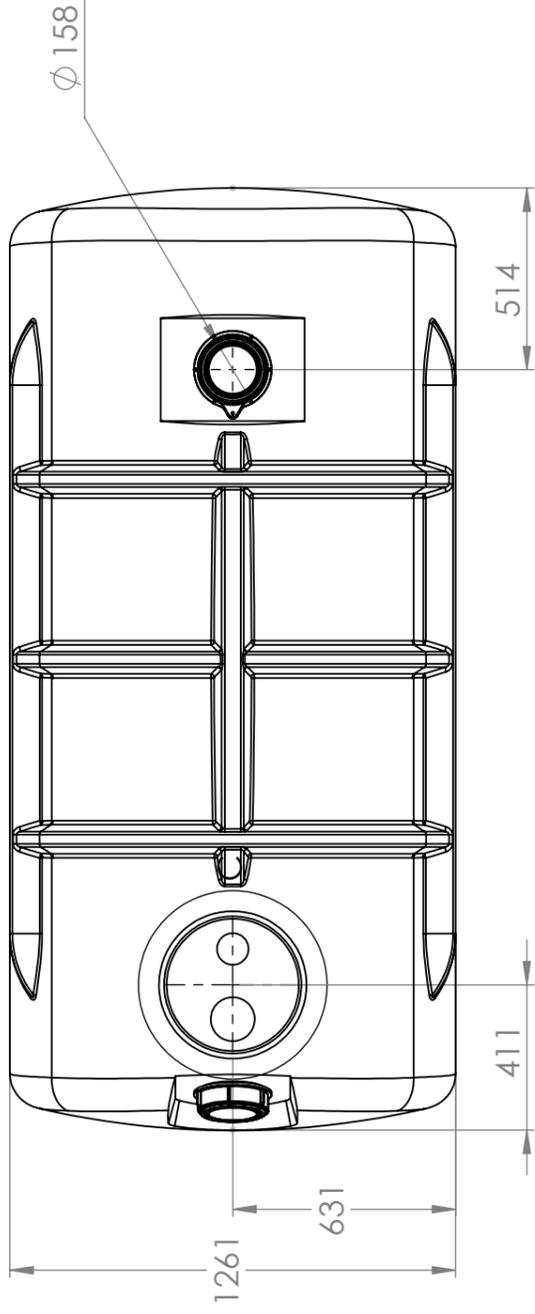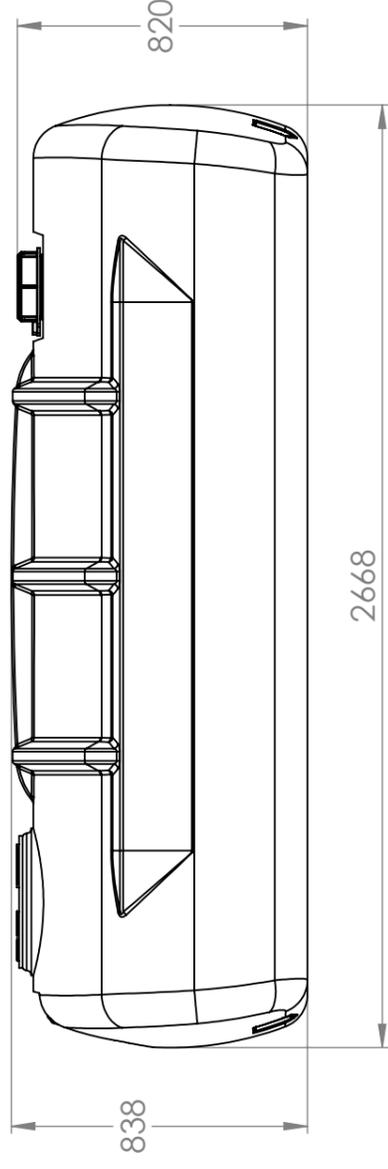

UNLESS OTHERWISE SPECIFIED:
DIMENSIONS ARE IN MILLIMETERS
SURFACE FINISH:
TOLERANCES: NS-ISO-2768-1
LINEAR:
ANGULAR:

FINISH:

NAME	SIGNATURE	DATE
DRAWN M.P		08.05.2012
CHKD		
APPVD		
MFG		
Q.A		

This drawing and design is the property of CIPAX. Copying and distribution of the drawing or any contents is prohibited without the written permission from authorised personal at CIPAX.

DEBUR AND
BREAK SHARP
EDGES

TITLE:

5722137

Industritank 2000l MK-tank

DWG NO.

947 - 39

PELD

MATERIAL:

WEIGHT:

SCALE:1:20

SHEET 3 OF 3

A3